


201 CENTER STREET

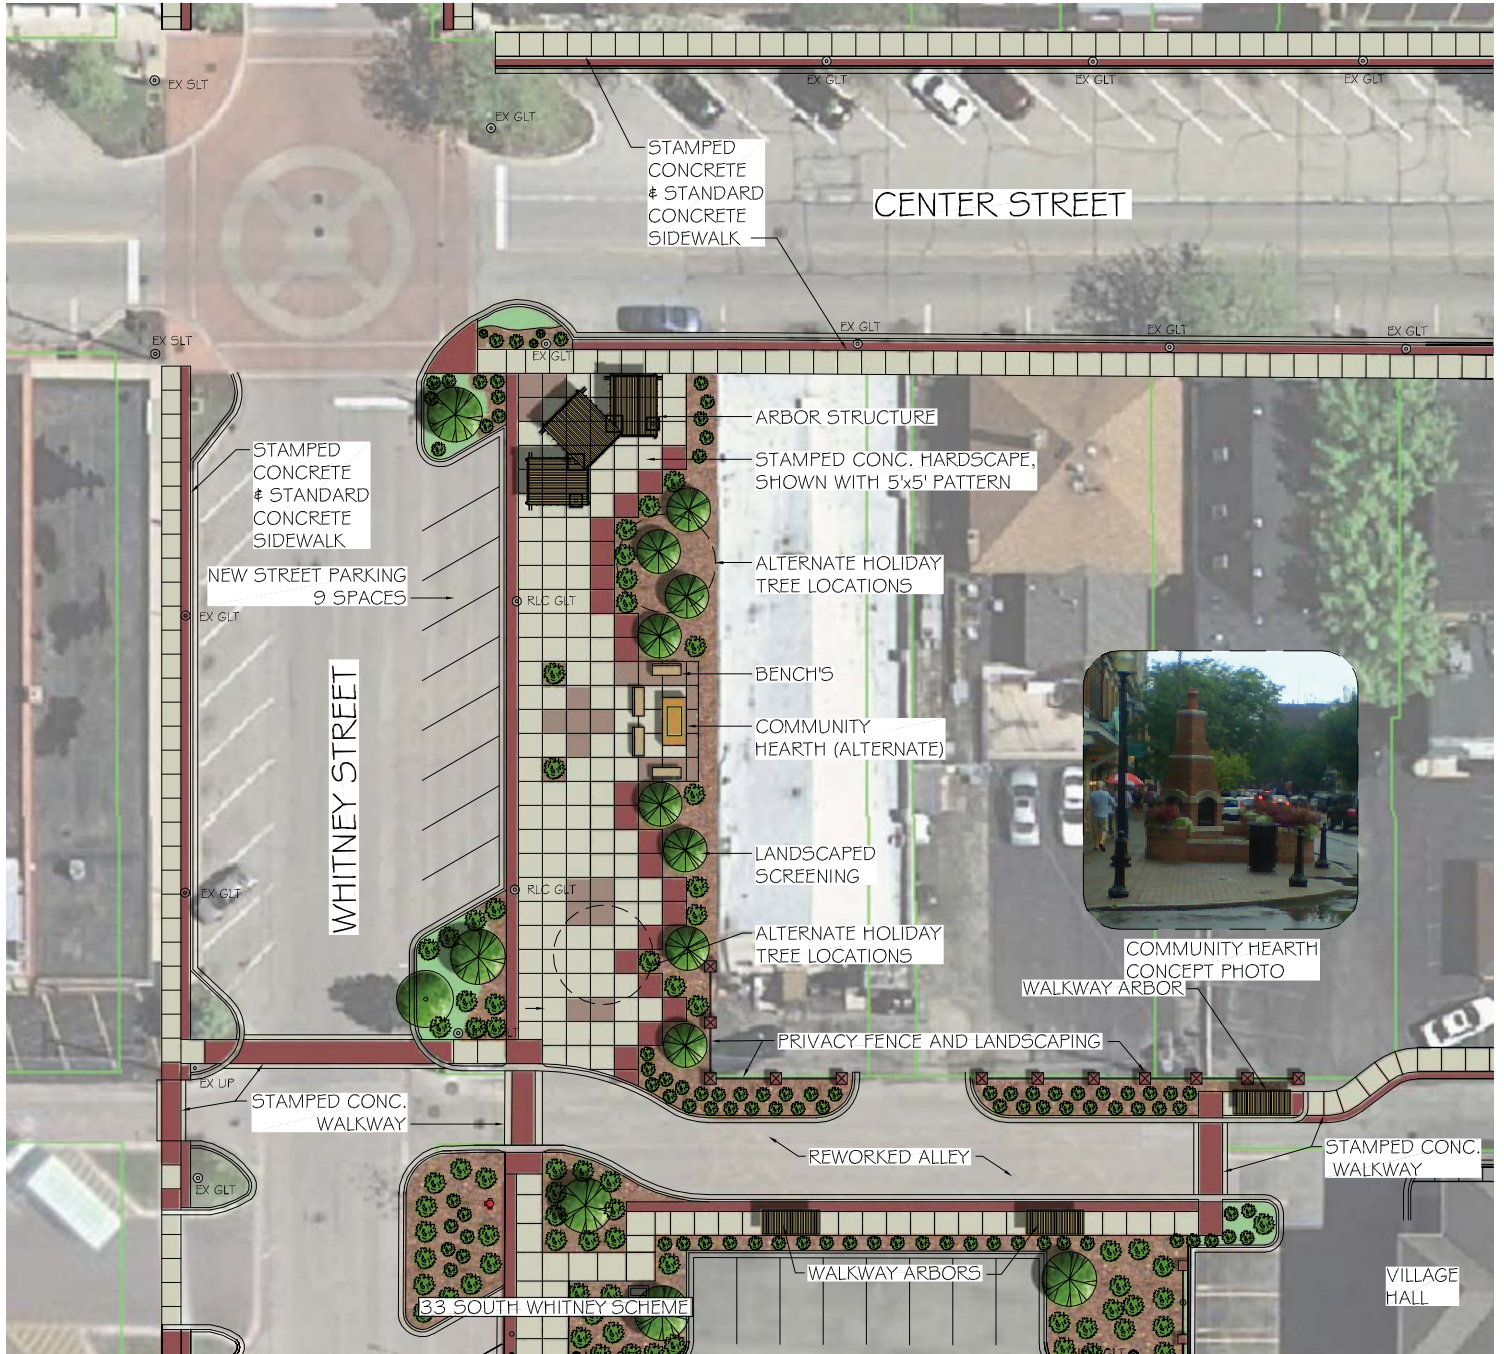

DANIEL ROBISON ARCHITECTS, P.C.
 4212 OLD GRAND AVENUE SUITE 101
 GURNEE, IL.60031 (847) 336-3428

CONCEPT SKETCH: 201 CENTER STREET
 SCALE: ±1" = 30'-0"

SEPTEMBER 27, 2012

DOWNTOWN GRAYSLAKE RENOVATIONS
 GRAYSLAKE, ILLINOIS

2011-17